


PEELHAL

DIEZEHAL

BRABANTHAL

KEMPENHAL

LANGSTRAATHAL

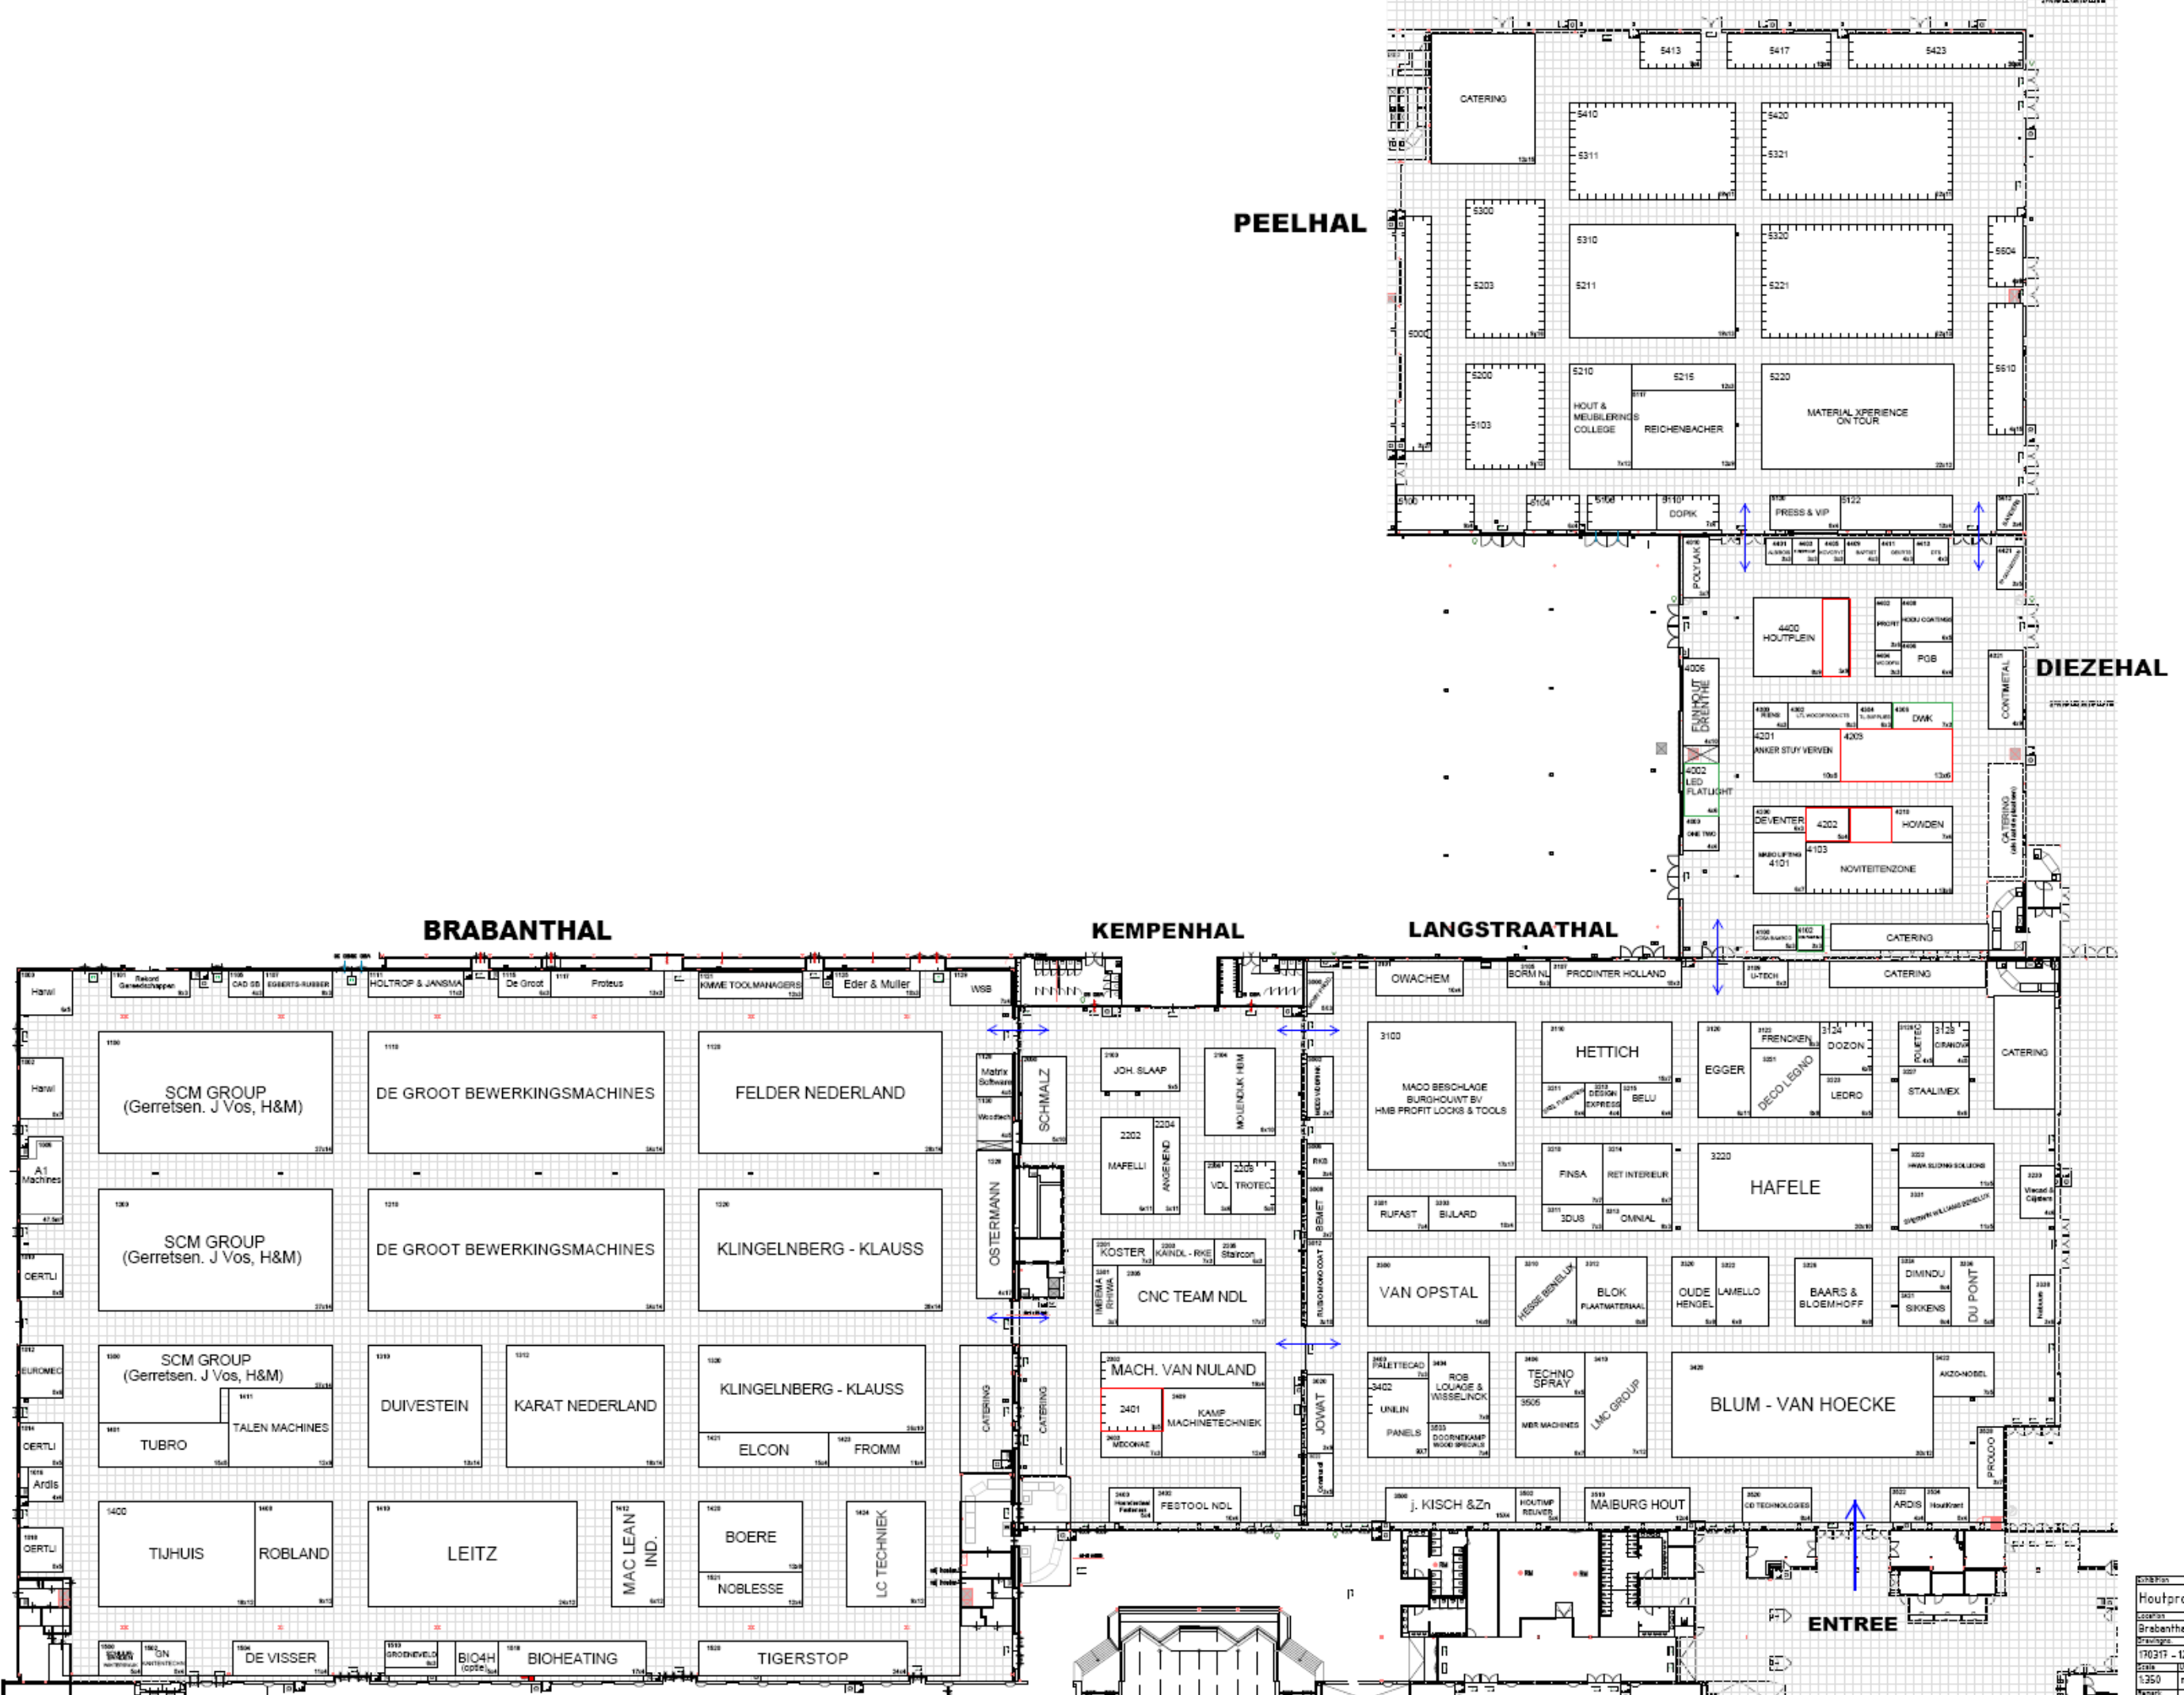

ENTREE

Houtpro Pl
 Brabant
 170217 - 12
 Scale: mm/A
 Overview